
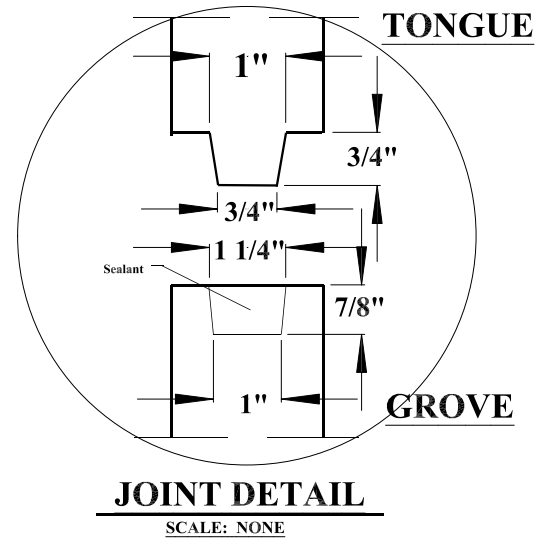
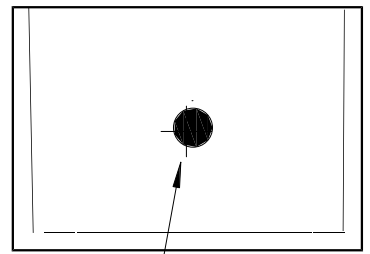
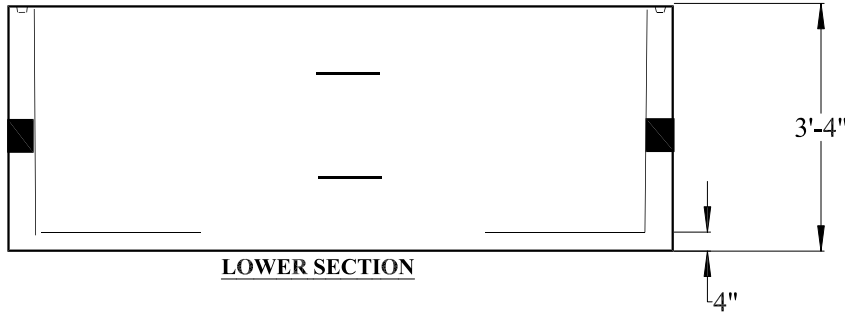
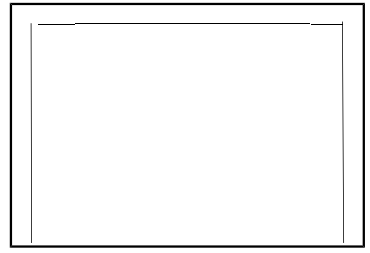


ASSEMBLED TANK

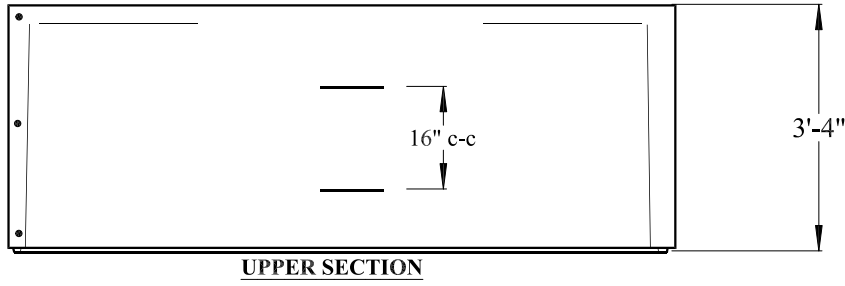

Meter Pit

COATE CONCRETE PRODUCTS	
P. O. BOX 159, WEST MILTON, OH 45383	
WEST MILTON PHONE: (937) 698-4181	
OHIO WATS PHONE: (800) 762-4066	
MODEL: Meter Pit	
MATERIAL: VIBRATED CONCRETE REINFORCED W/ 6X6" 6/6 WIRE MESH & #4 (1/2") REBAR	
SCALE: NTS UNLESS OTHERWISE NOTED	
DR. BY: RVA	DATE: 05/17/02
DWG. No: 01-2000SC-A01	SHEET 1 OF 1

DATE	REV.	LOC.	DESCRIPTION